




TOP LANDING

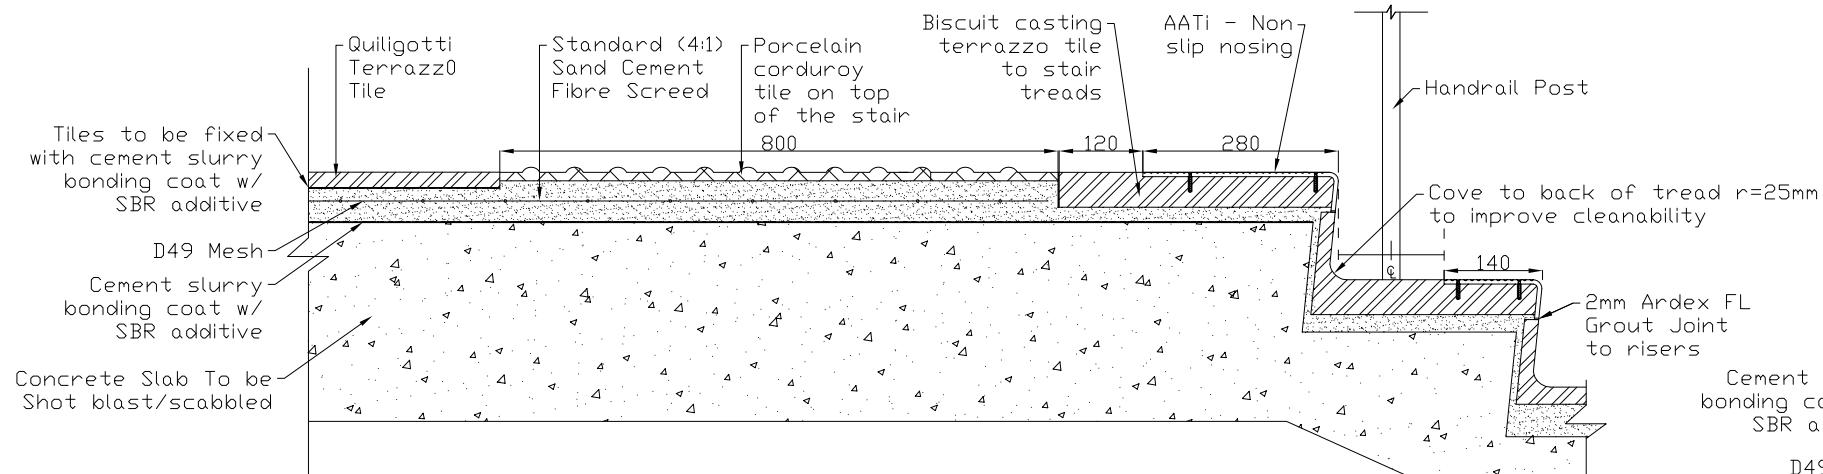


MID LANDING

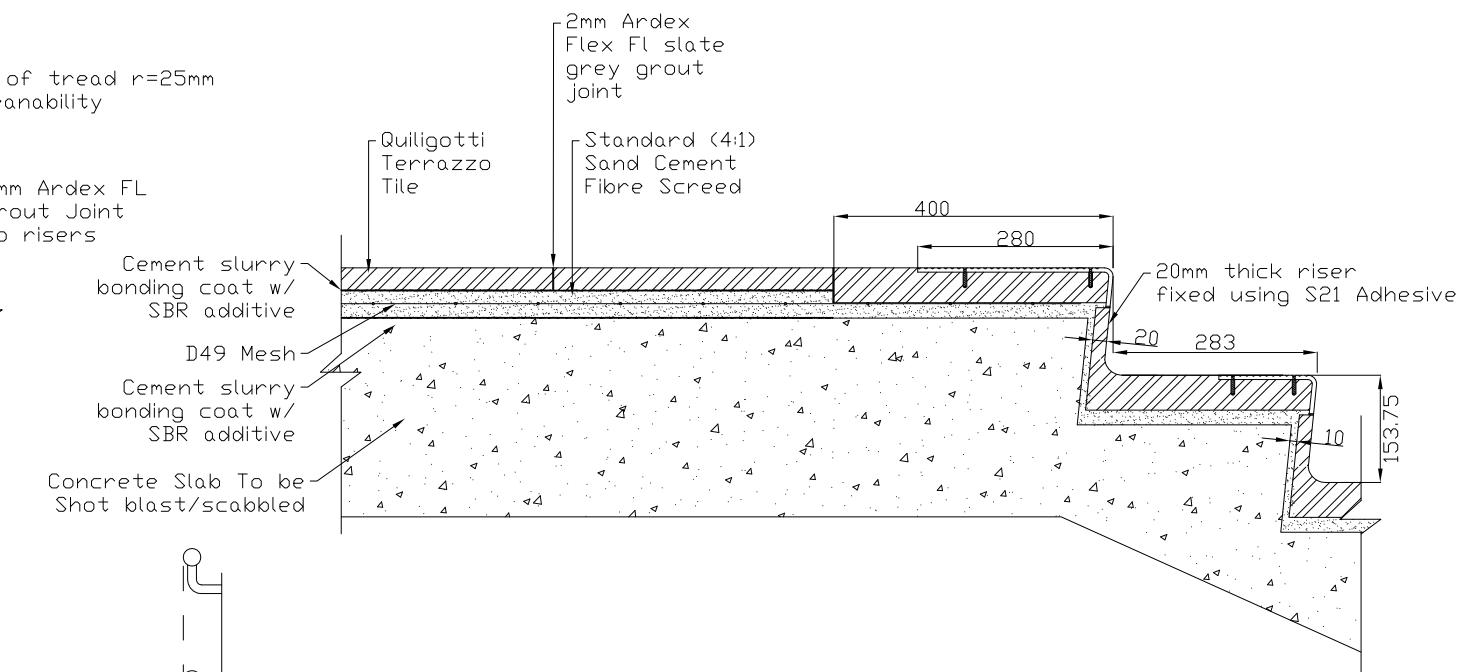

DETAIL 1 - STAIR SECTION

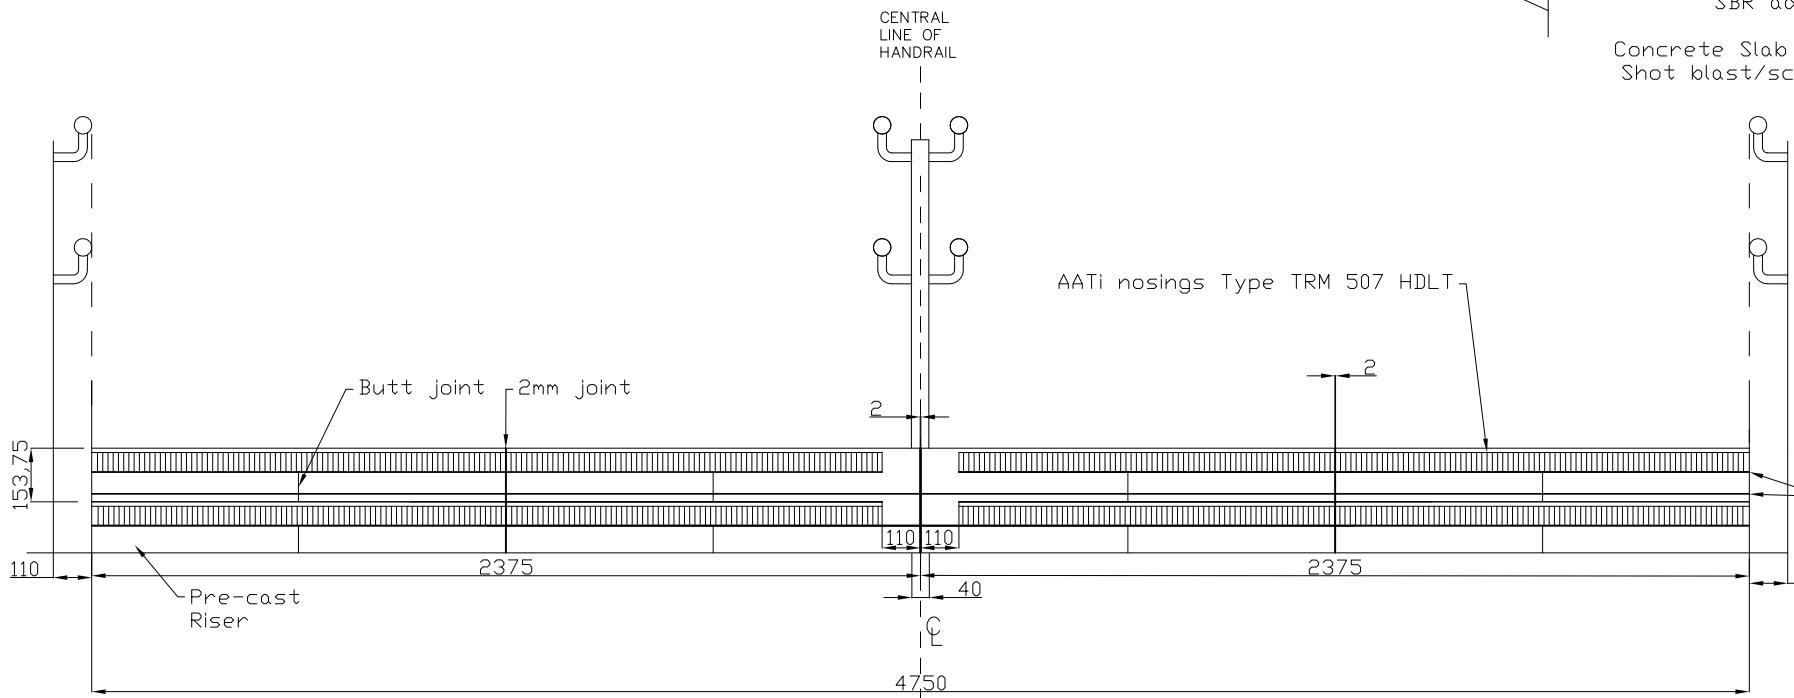


DETAIL 2 - STAIR ELEVATION

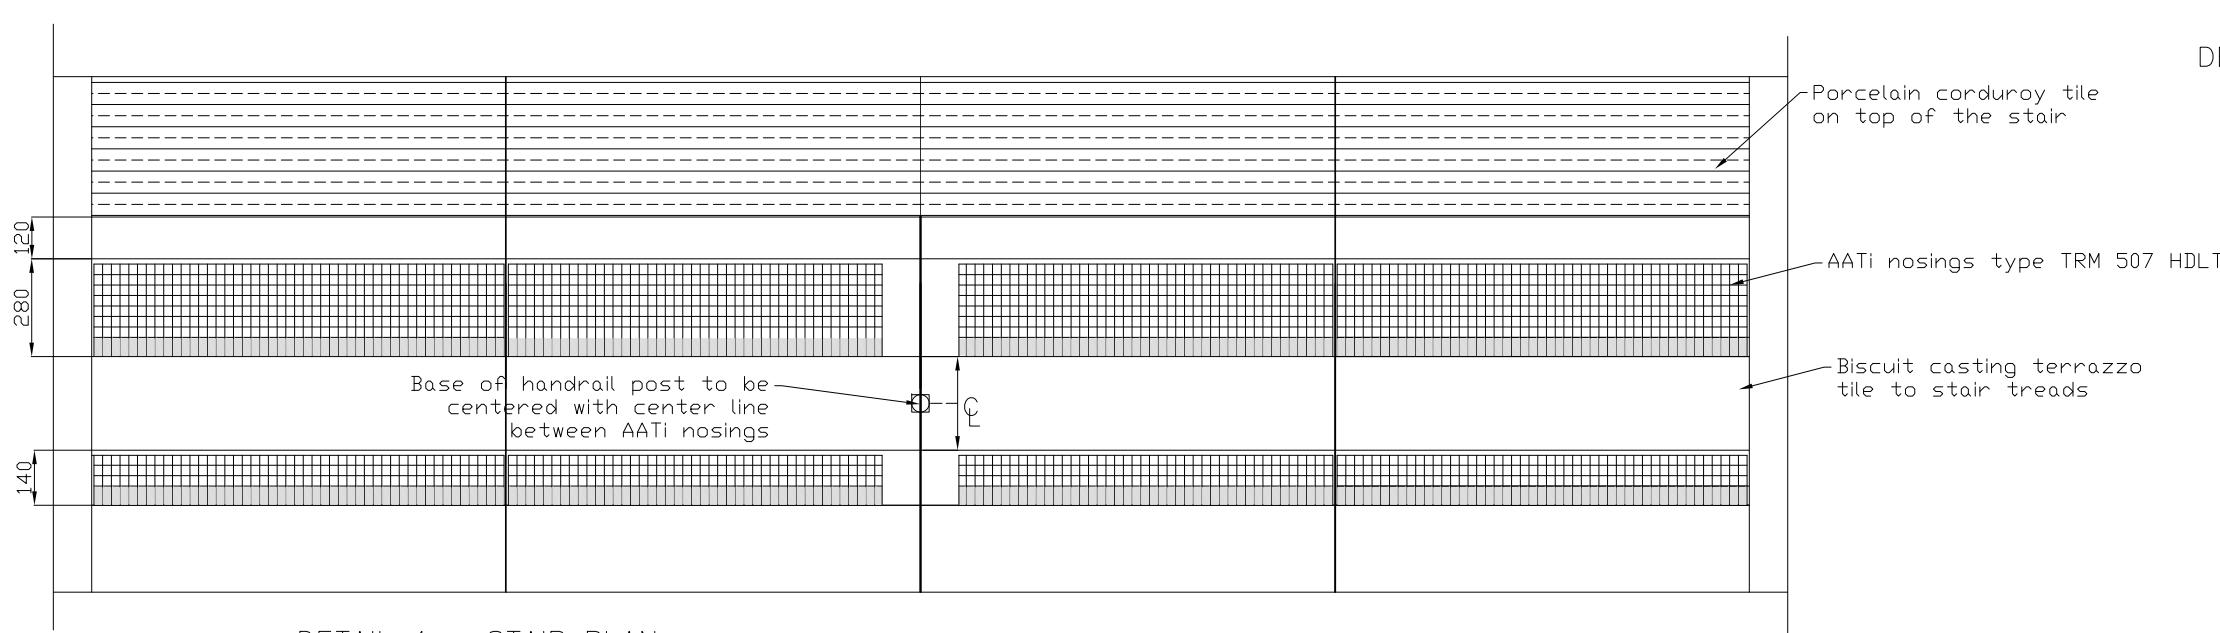

DETAIL 4 - STAIR PLAN

DETAIL 3 - SKIRTING DETAIL

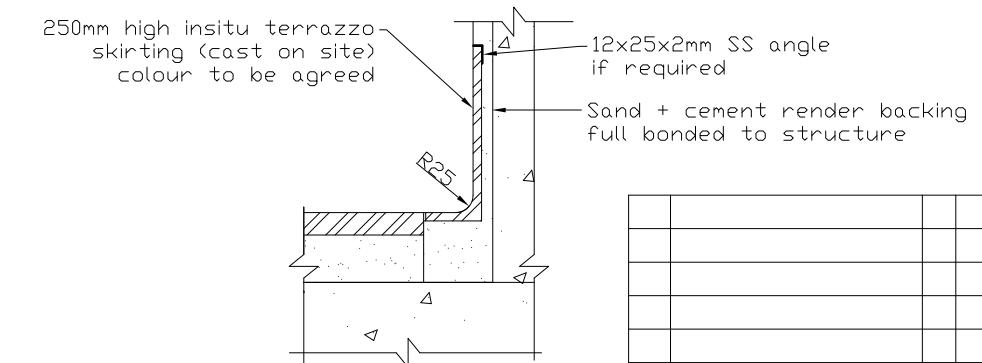

| | | | | |
|--|---------------------|---------|------|-----------|
| 01 | Annotation Amended | RSP | DG | 18.09.12 |
| 00 | Issued For Approval | RSP | DG | 23.08.12 |
| Rev | Details | Dr | Chkd | Date |
| THIS DOCUMENT IS THE PROPERTY OF QUILIGOTTI TERRAZZO TILES LTD AND IS A CONFIDENTIAL DOCUMENT. DO NOT TRACE, COPY OR EXHIBIT TO A THIRD PARTY WITHOUT PERMISSION IN WRITING. | | | | |
| ALL DIMENSIONS ARE IN MILLIMETRES AND ANGLES IN DECIMAL DEGREES UNLESS OTHERWISE STATED. | | | | |
| QUILIGOTTI TERRAZZO TILES LTD | | | | |
| PO Box 4, Clifton Junction, Manchester, M27 8LP | | | | |
| Tel: 0161 727 9798 Fax: 0161 297 0457 | | | | |
| web: www.quiliggotti.co.uk | | | | |
| Customer: GENERIC | | | | |
| Project: GENERIC | | | | |
| Title: | | | | |
| TYPICAL STAIR DETAIL | | | | |
| Page | Scale | Job Ref | N/A | |
| N/A | NTS | | N/A | |
| Drawing Number | | | Rev | |
| QTTL/GEN/006 | | | | 01 |