


TYPICAL CURVE BAY SET OUT TO CORRIDOR,
STATION PLATFORM OR SIMILAR

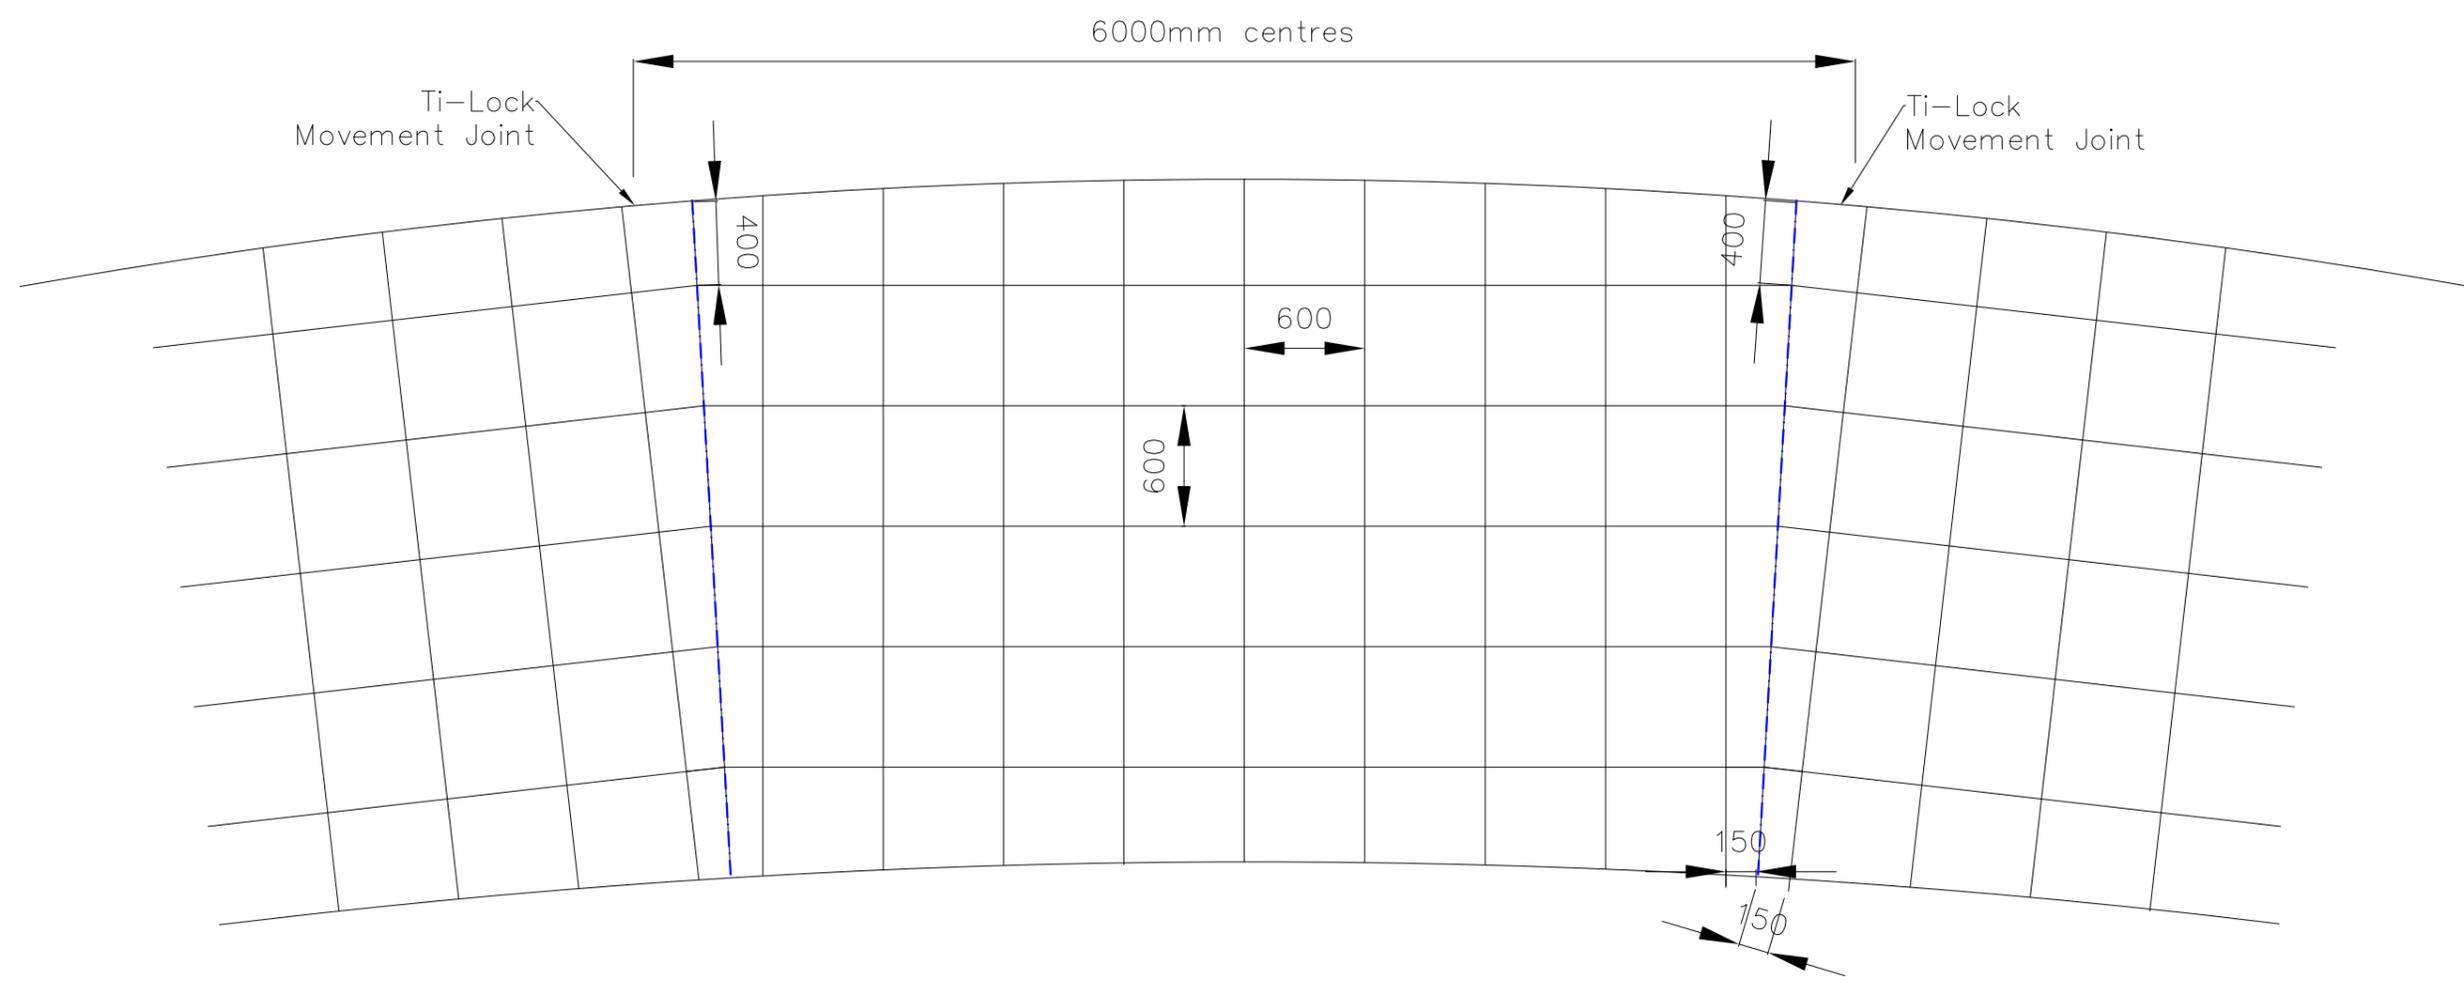

- Notes:
1. Terrazzo tiles shown are 597x597x42mm (600x600mm modular).
 2. Construction can be laid fully bonded, partially bonded or de-bonded on a suitable separating membrane.
 3. Tiles can be laid monolithically (wet in wet) on a semi dry cement sand bed (1:4) with cement flood grout joints, post ground and sealed on site or 'finish laid' with proprietary grout to joints. Subject to substrate tolerances tiles can be adhesive fixed if required.
 4. Tile sizes available are 297x297x28mm, 300x300x28mm (standard size), 397x397x33mm, 400x400x33mm, 497x497x38mm, 500x500x38mm and 597x597x42mm.
 5. Please refer to product data sheets, on our web-site for weights and pallet dimensions.
 6. Tiles can be laid over under floor heating.
 7. Where bedding depths exceeds 75 mm lower 50% of bedding should be compacted and D49 mesh laid over. Top layer of Terrazzo tile and bed to be installed, monolithically on wet lower bedding.

Rev	Details	Dr	Chkd	Date
01	Notes added	RSP	DG	18,09,12
00	Issued For Approval	RSP	DG	23,08,12

THIS DOCUMENT IS THE PROPERTY OF QUILIGOTTI TERRAZZO TILES LTD AND IS A CONFIDENTIAL DOCUMENT. DO NOT TRACE, COPY OR EXHIBIT TO A THIRD PARTY WITHOUT PERMISSION IN WRITING.
ALL DIMENSIONS ARE IN MILLIMETRES AND ANGLES IN DECIMAL DEGREES UNLESS OTHERWISE STATED.

QUILIGOTTI TERRAZZO TILES LTD
PO Box 4, Clifton Junction, Manchester, M27 8LP
Tel: 0161 727 9798 Fax: 0161 297 0457
web: www.quiligotti.co.uk

Customer GENERIC			
Project GENERIC			
Title TERRAZZO FLOOR LAYOUT TYPICAL TRANSITION CURVE			
Page N/A	Scale NTS	Job Ref N/A	Rev 01
Drawing Number QTTL/GEN/001			